

SKYLINE

ARCHITECTURAL ALUMINIUM



FASCIA



SOFFITS

Installation Guide

Skyline Typical Fascia/ Soffit jointing method:

Obtain true line and level for the carcassing/support structure. This may be timber work, galvanized steelwork or diaphragm brackets. It may be necessary to provide packing on uneven fixing substrates. Fix material to support structure using suitable fixings e.g. Use touch up paint on external screw heads as required. Or obtain colour coated headed screws in the chosen colour.

Fixing to timber:

Use number no12 x 38mm Roundhead woodscrews good quality sherardized / cadmium plated screws or 4.9 to 5.5 x 35mm stainless-steel fixings with washer through slotted holes (made on site minimum 11x7mm or oversized 8mm diameter hole) this to allow for expansion to take place. Generally. Fix at maximum 600mm centres to sub straight.


Fixing galvanized steelwork carcassing:

Use 4.8 to 5.5 x 25mm stainless-steel low-profile self-drilling fastener/screws with washer, through slotted holes (made on site minimum 11x7mm or oversized 8mm diameter hole), this to allow for expansion to take place. Fix at maximum 600mm centres to sub straight.

Jointing method:

Use Alumasc fast drying solvent cleaner with a clean cloth and wipe component ends to ensure product is free of debris, grease and any residue. Repeat the above procedure to the union clip and apply 2 no. 6mm beads of low modulus Dow Corning 791 silicone sealant (use colour matching if possible). Fit the next fascia or soffit length over the union and compress lightly together, silicone sealant will be displaced at this point, clean off as required. Leave minimum 4mm gap for expansion to take place. Use self-tapping screws and washers (Minimum 2 per side of joint - it may be necessary to add additional fixings on large or more complex fascia / soffit). Do not over tighten, as this will displace the silicone and could distort of the joint and prevent expansion of the products.

TYPICAL FASCIA/SOFFIT JOINT (ALUMINIUM)

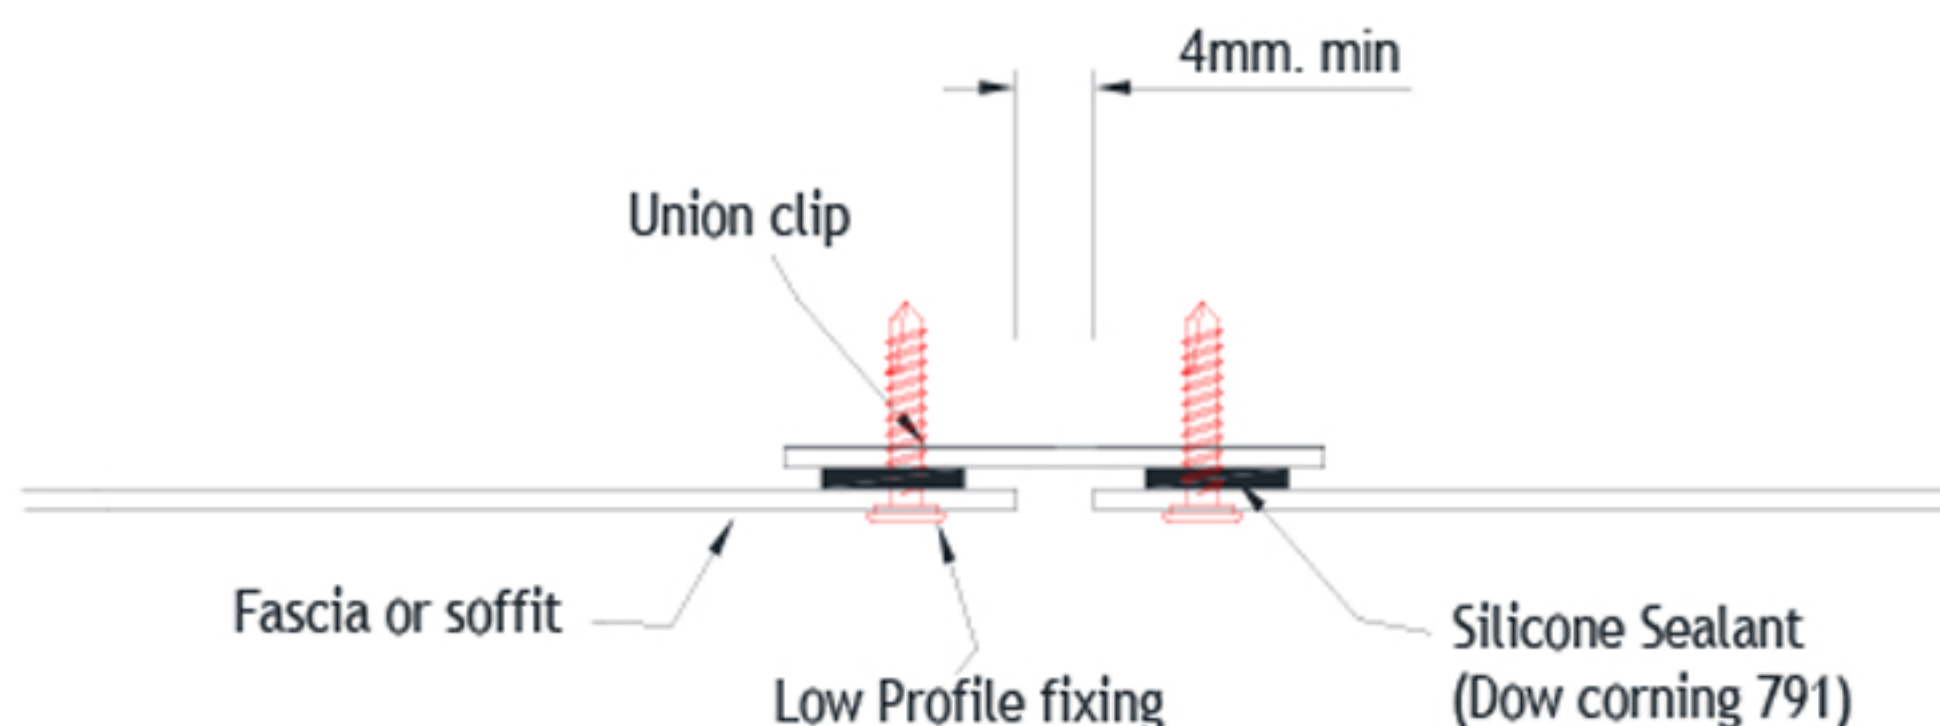

Online ordering -
pay securely by credit card or PayPal



Next day delivery on a huge choice of
stocked items



Take-off service, quotes and technical
advice



Unrivalled customer service

Tel: 0800 644 44 26 • sales@rainclear.co.uk • www.rainclear.co.uk

Rainclear Systems is an agent of Alumasc Building Products Ltd. White House Works, Bold Road, St. Helens, WA9 4JG - Company registration number 02992960 - VAT number GB 395 9417 96